


 REAR EXTENSION AND REAR FACADE TO BE DEMOLISHED

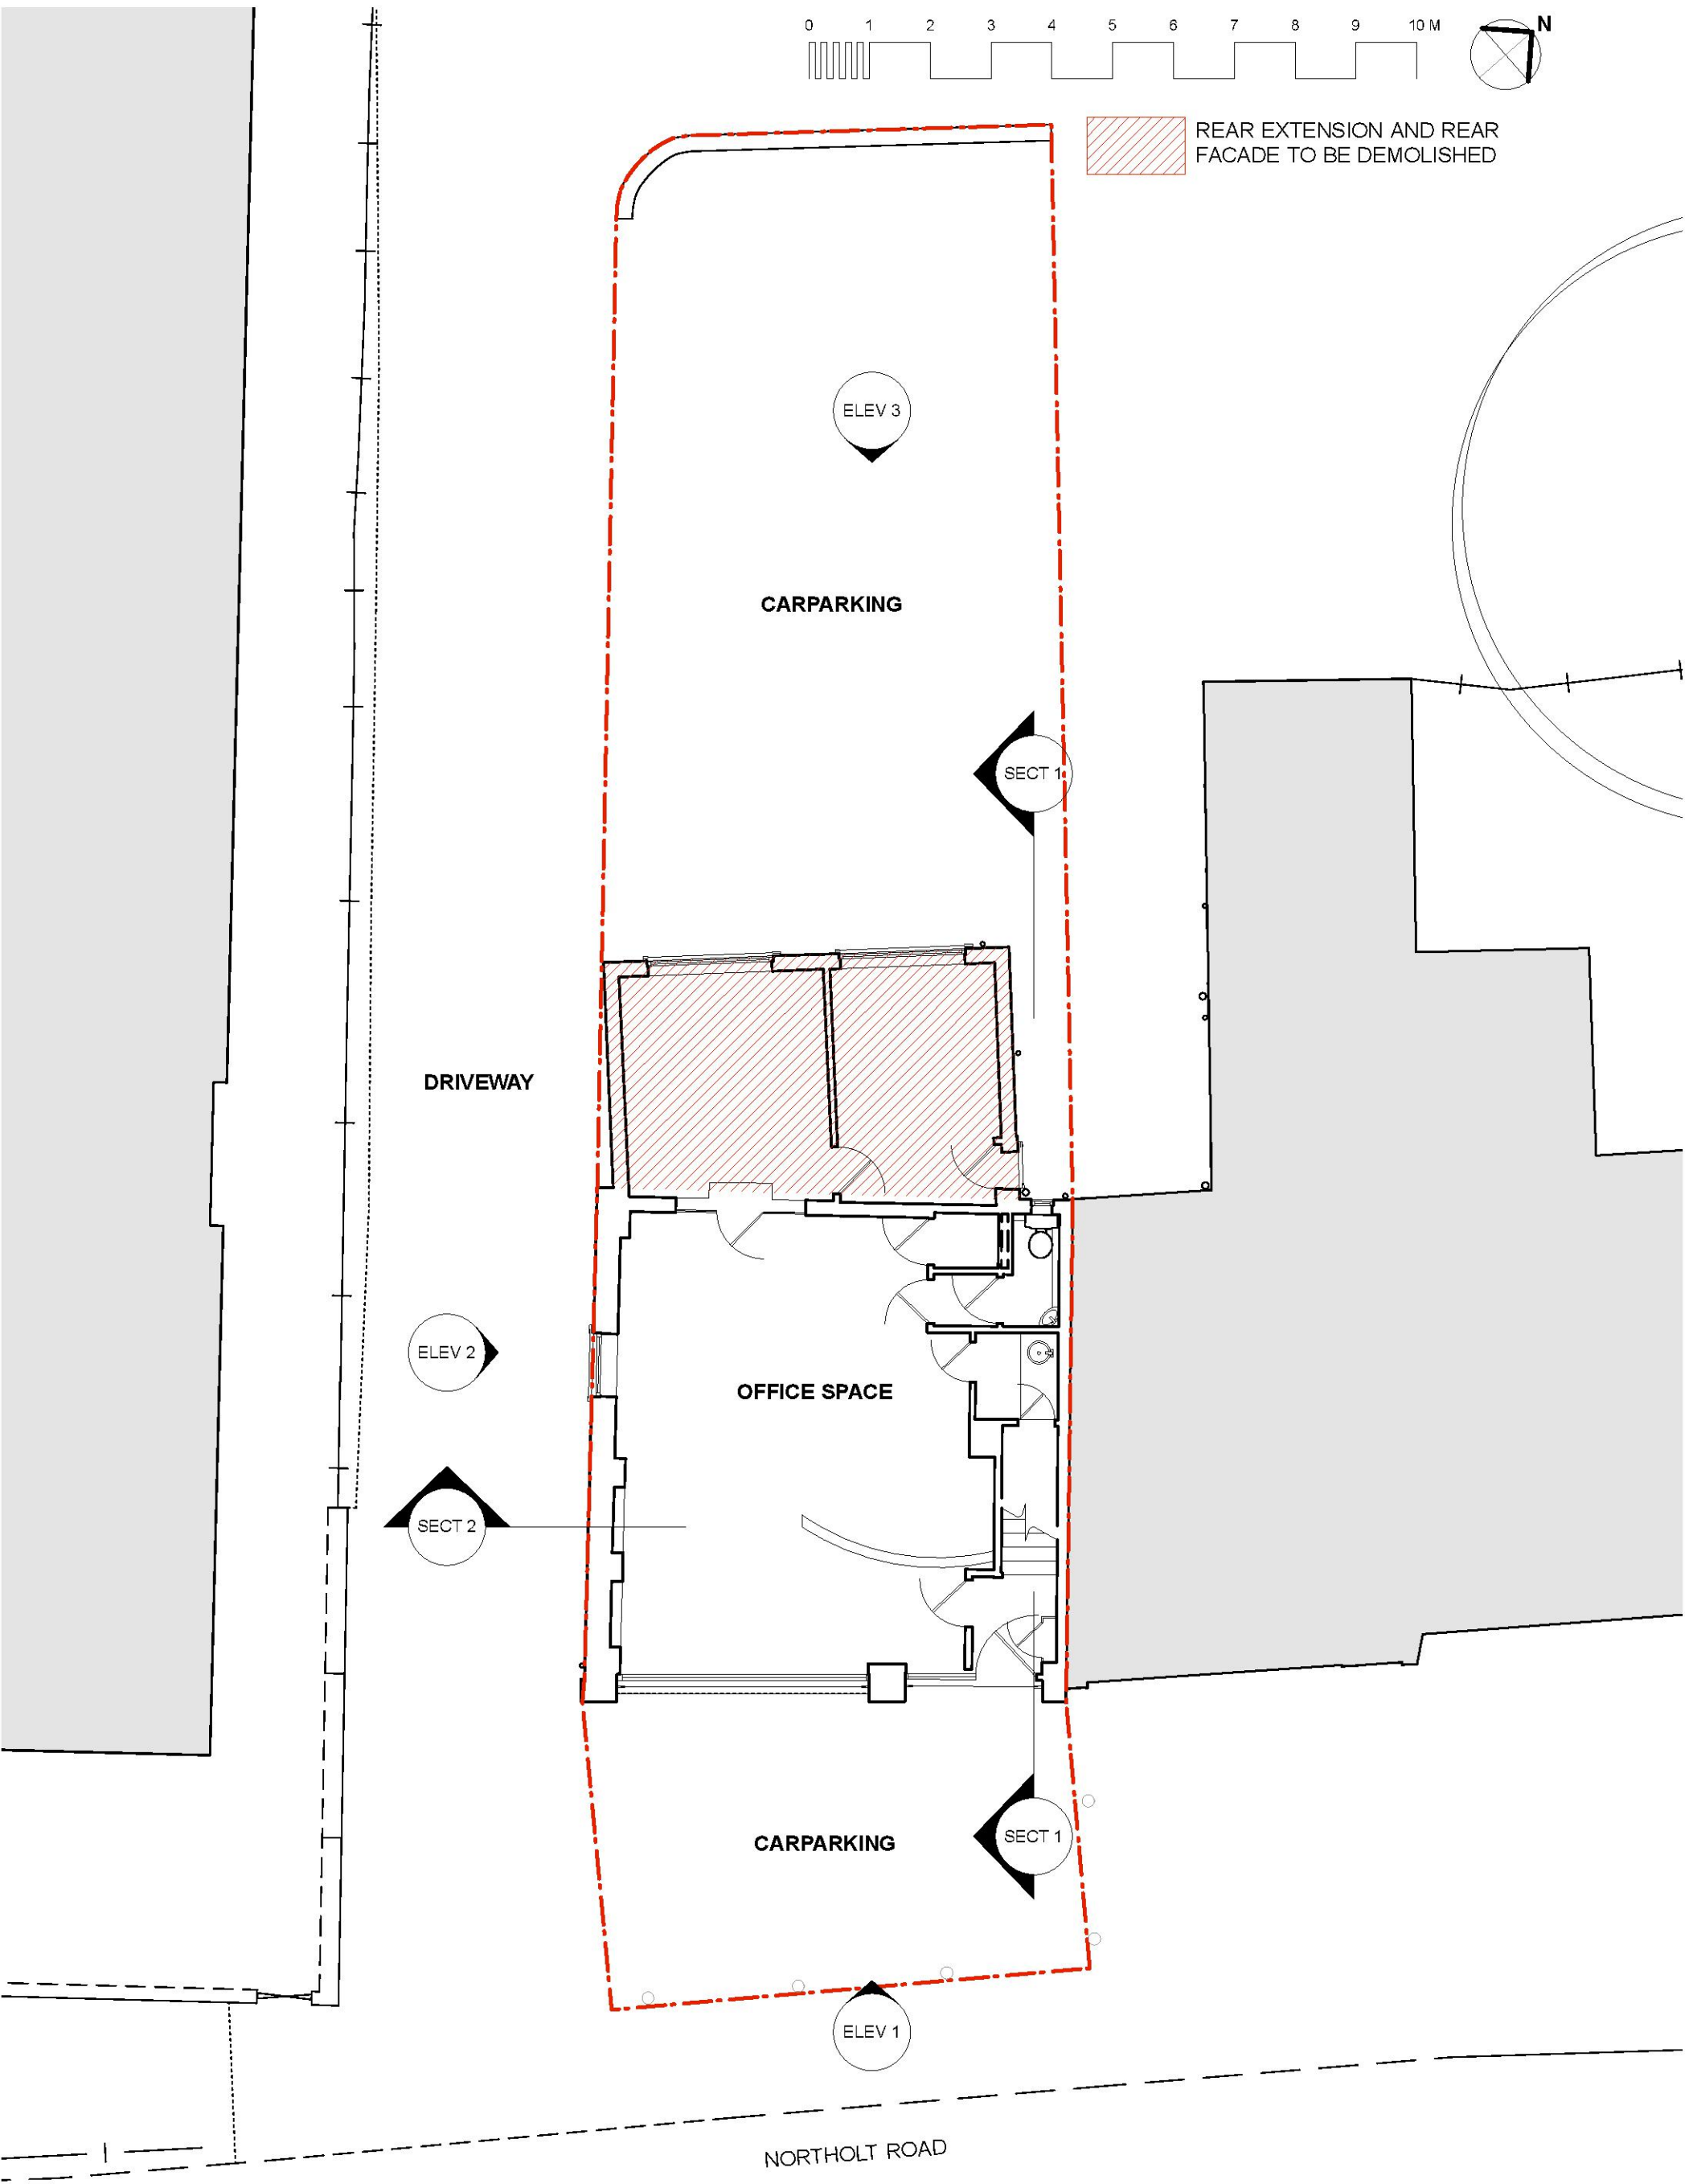

Revision	Date	By	Amendments	Project 202 NORTHOLT ROAD HA2 0EX	Studio CST 11 Manchester Drive London W10 5BB tel: 020 3475 4150 mob: 079 0309 4113	
<small>Do not scale, use figured dimensions only. All dimensions to be verified on site prior to the commencement of any work. No liability will be accepted for any errors or omissions in the content of this drawing, which arise as a result of faulty transmission or reproduction when issued in an electronic format. No alterations or amendments are permitted to this drawing other than by the author.</small> THIS DRAWING IS DESIGN INTENT ONLY. IT IS THE RESPONSIBILITY OF THE CONTRACTOR TO ENSURE COMPLIANCE WITH ALL CURRENT BUILDING REGULATIONS.				Drawing title EXISTING GROUND FLOOR PLAN	Date OCT 2014	
				Scale 1:100 @ A3	Drawn by CT	Drawing Number CST105 - EX.003
				Checked by	Revision -	

