


NOTES
 THIS DRAWING IS FOR PLANNING USE ONLY,
 STRUCTURE AND BUILDING CONTROL
 APPROVAL IS REQUIRED BEFORE
 COMMENCEMENT OF ANY BUILDING
 WORKS. DO NOT REPRODUCE THIS
 DRAWING WITHOUT PERMISSION, THIS
 DRAWING IS SUBJECT TO COPYRIGHT.

Scale 1:50
 1m
 0
 1m
 2m
 3m
 4m
 5m

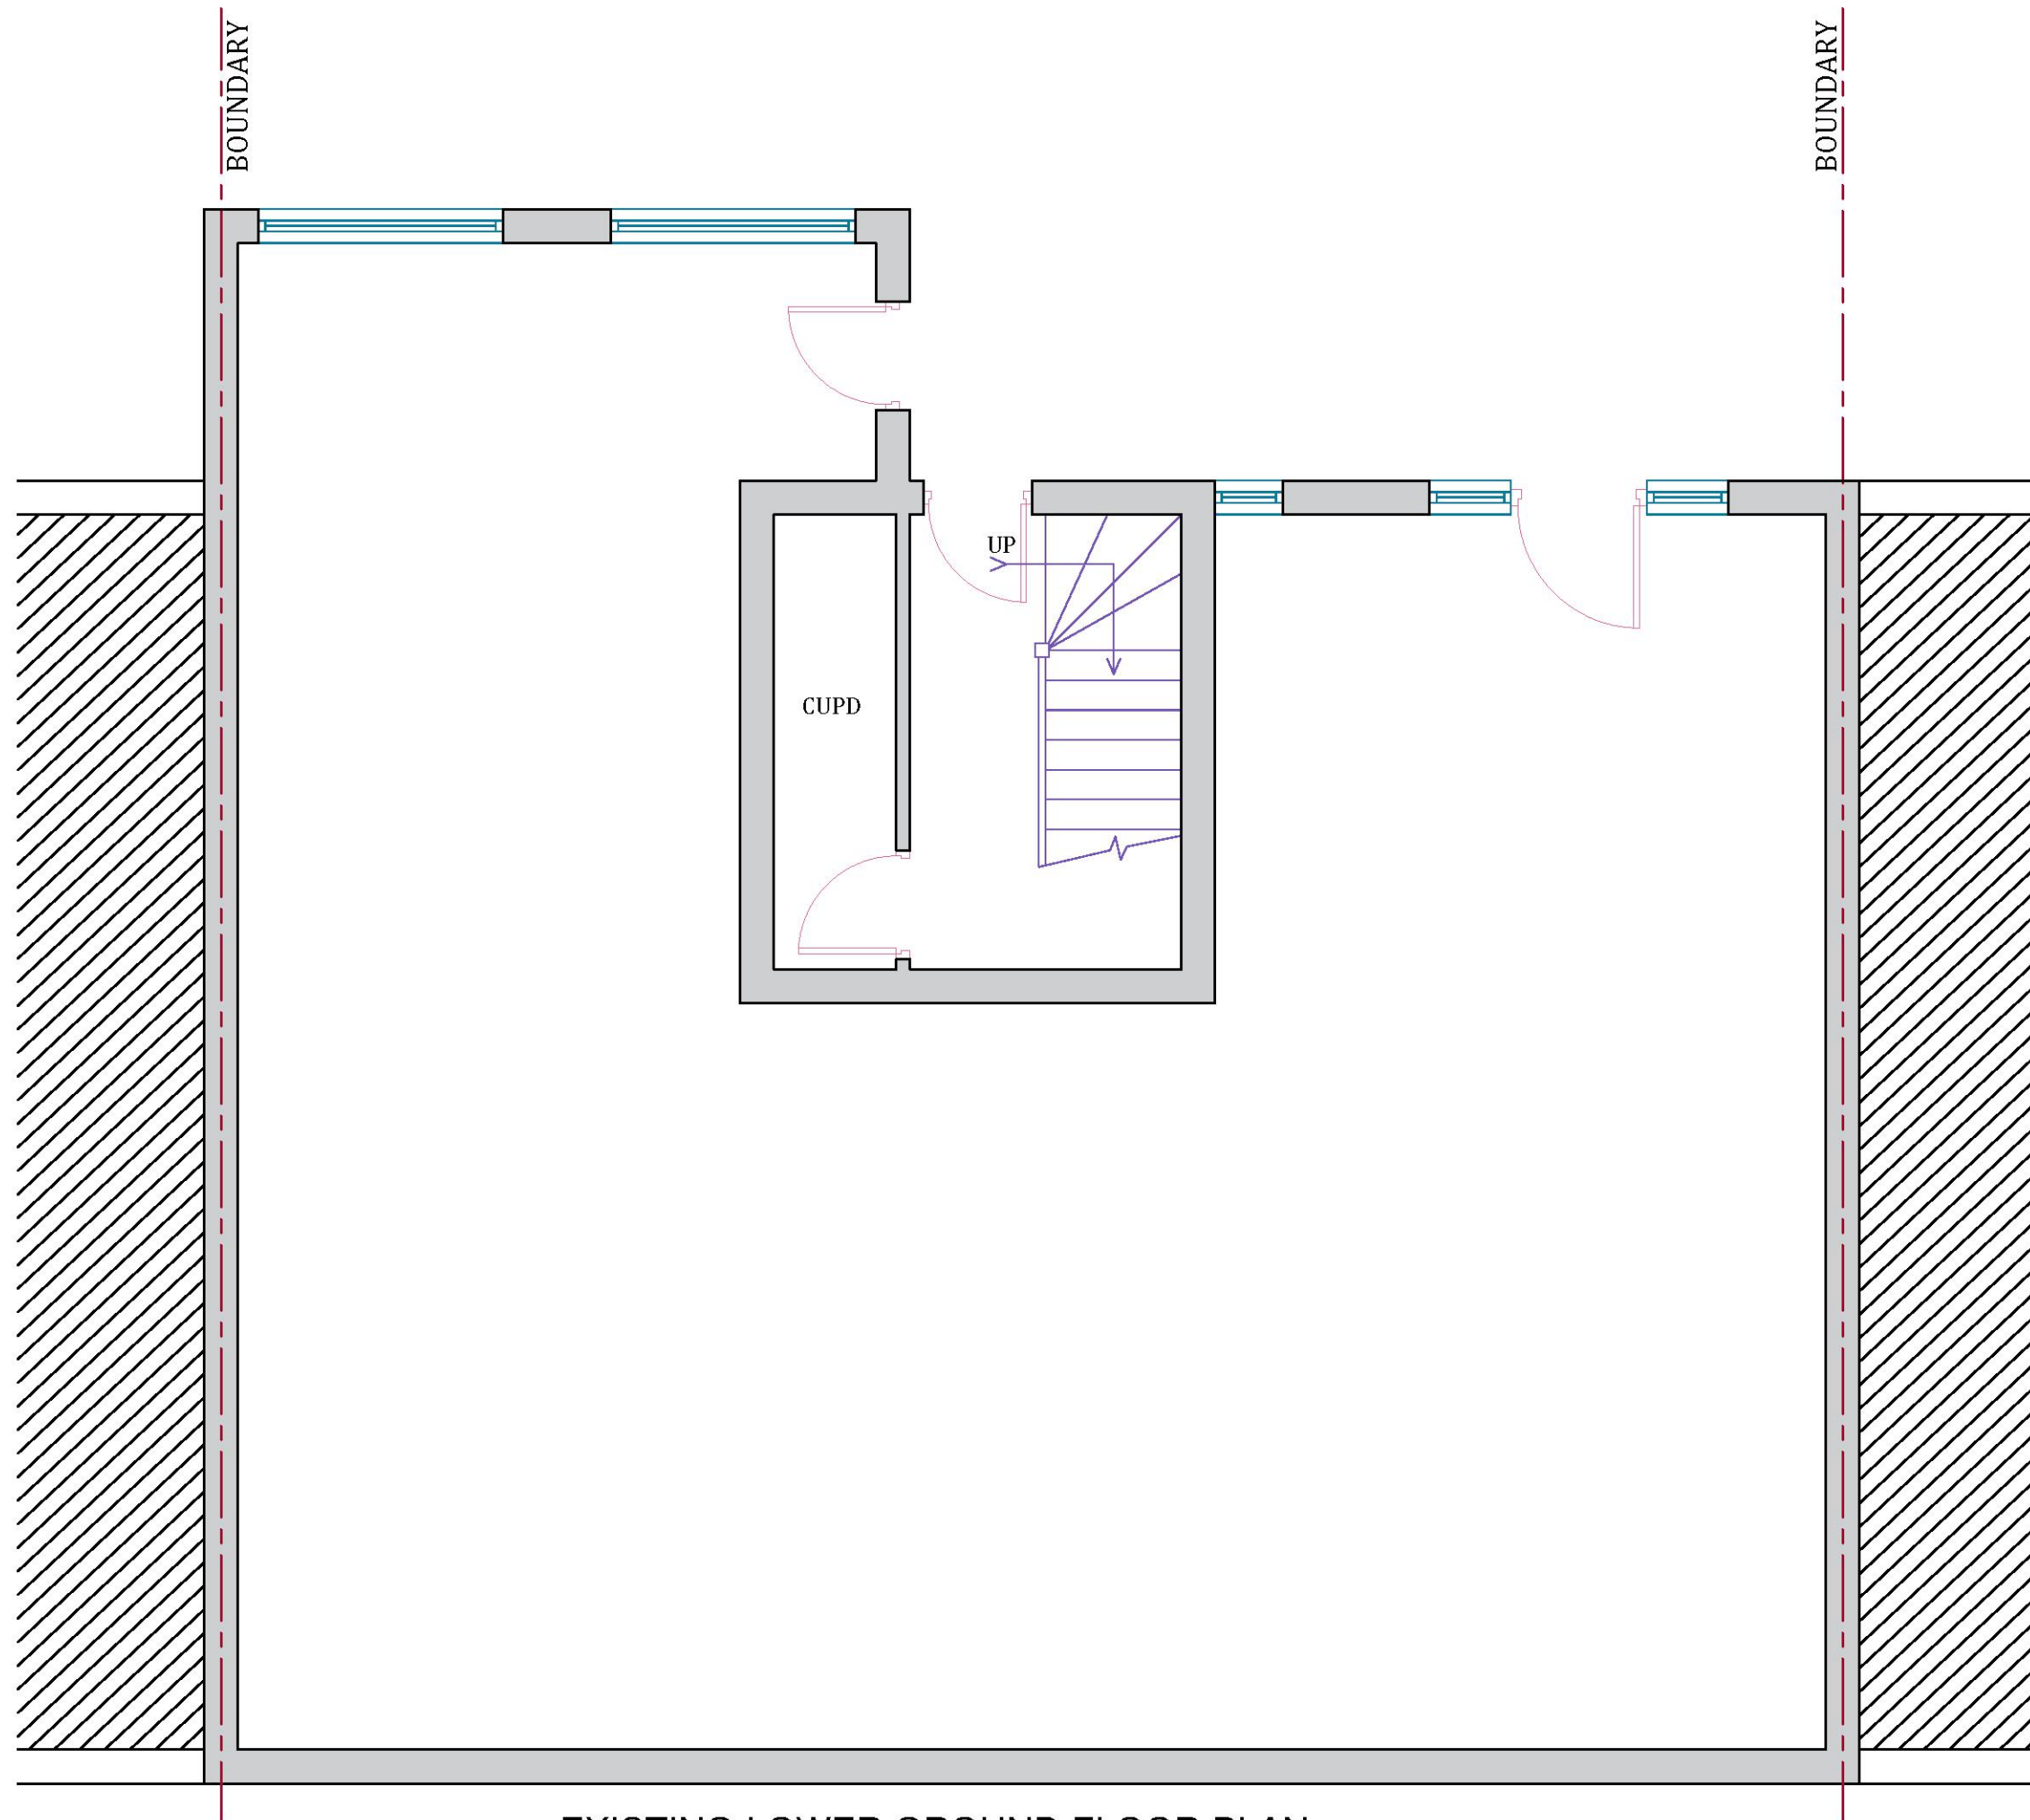

EXISTING LOWER GROUND FLOOR PLAN

Issue	Notes	Drawn	Date
Express Plans			
Suite 12, 29 Belmont Road, Uxbridge, UB8 1QS Tel: 07375 455206 Email: info@expressplans.co.uk			
Client Westminster Drug Project 21-23 The Bridge Wealdstone HA3 5AG			
Drawing Title EXISTING LOWER GROUND FLOOR PLAN			
Scale	Date	Checked	Drawn By
1:50	14/03/20	AZ	AZ
Drawing Number			Revision
D01			