



PLEASE NOTE THIS ANIMAL PLAN SHOULD NOT BE ENLARGED OR REDUCED TO FIT WHEN PRINTING AT THE SCALE TO WHICH

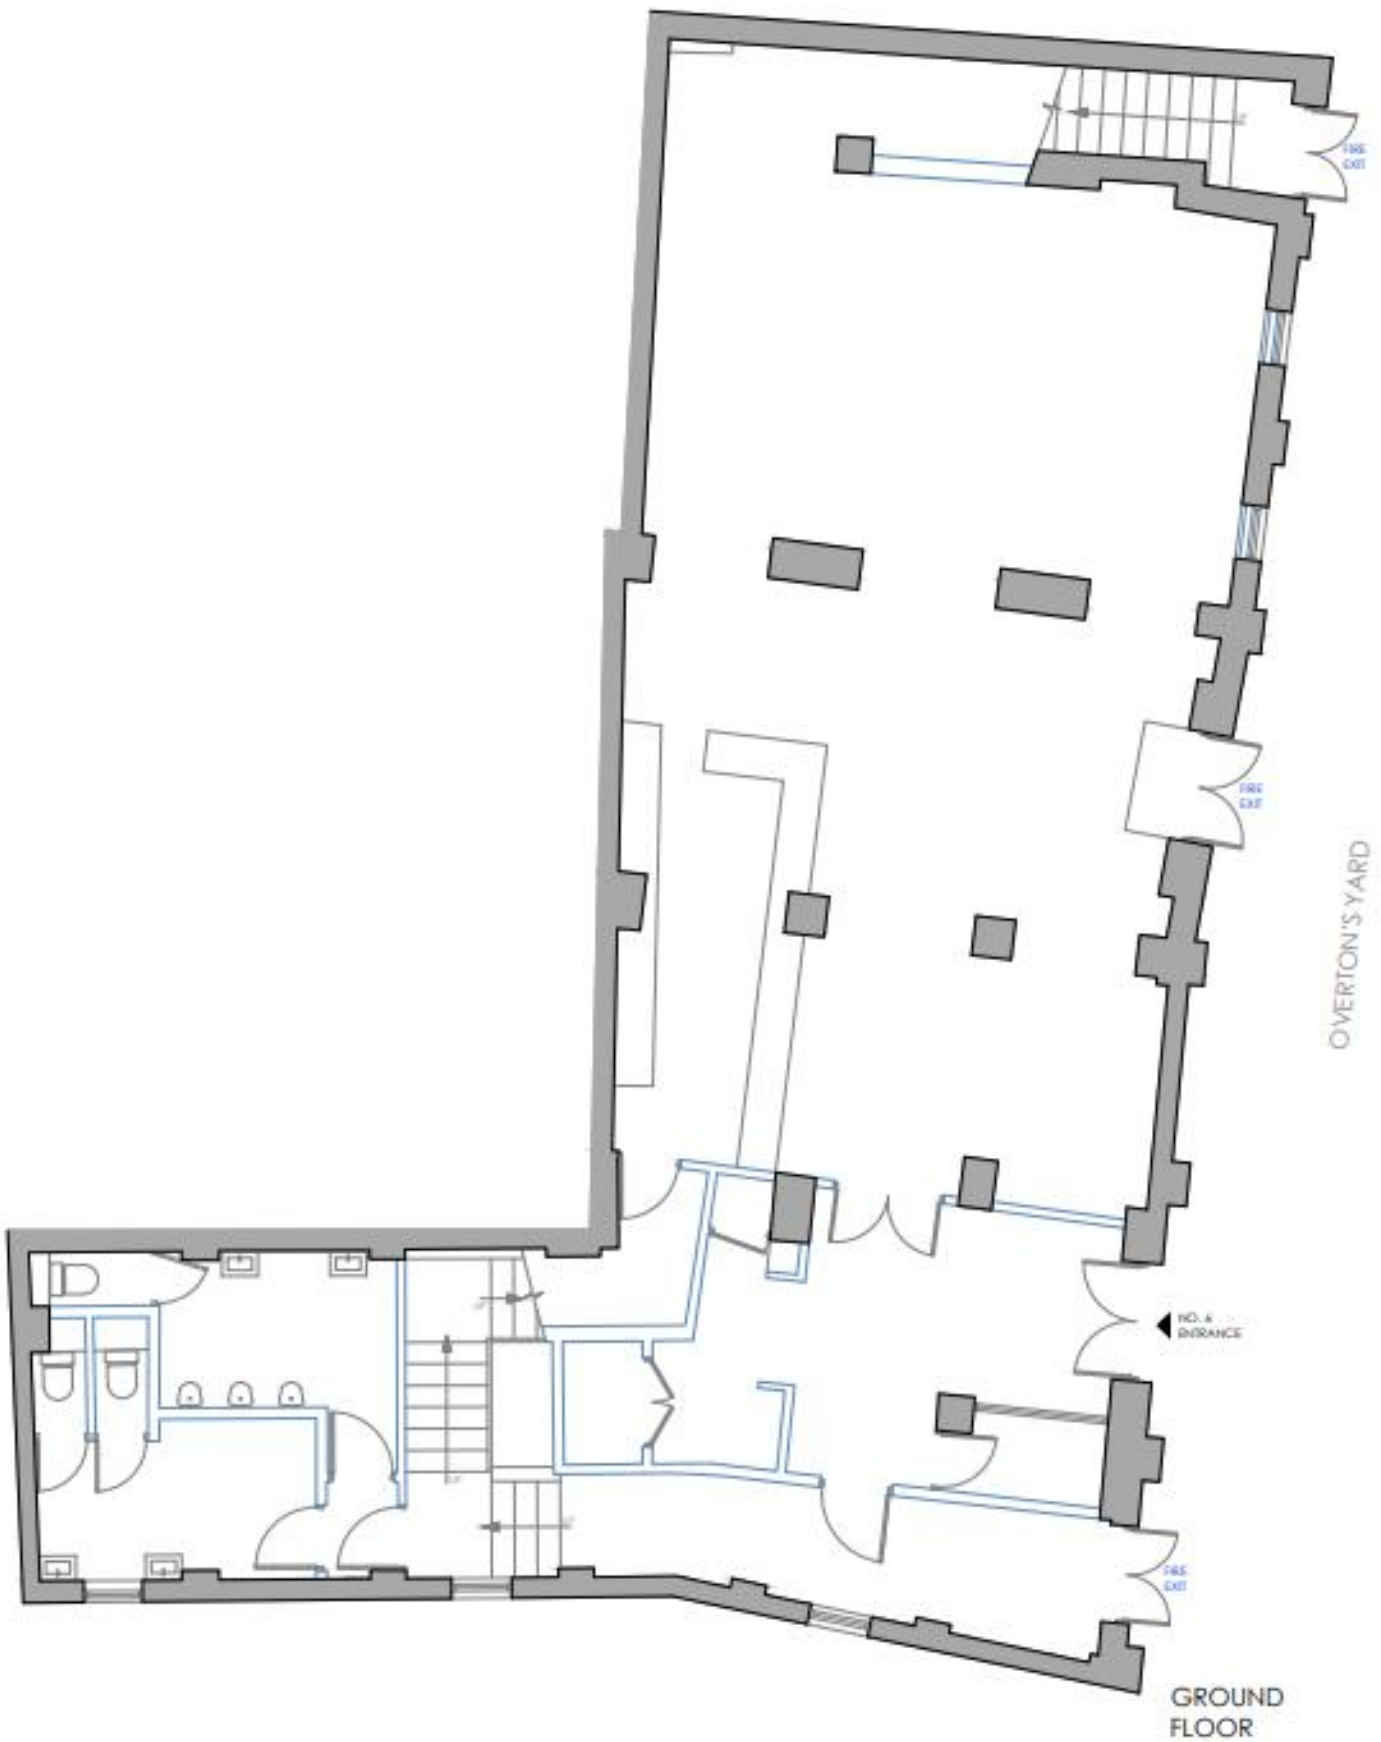

drawing address THE GRANARIES 4 OVERTON'S YARD, CROYDON CR0 1SL	location/details GROUND FLOOR FLOOR PLAN	date 13/09/21	scale 1/100
		dwg. no. PP7353-01	sheet A4

PRINCIPAL
PLANS

PLEASE NOTE THIS IS AN A4 PLAN & SHOULD NOT BE ENLARGED OR PRINTED TO FIT. WHEN PRINTING SET THE SCALE TO NONE

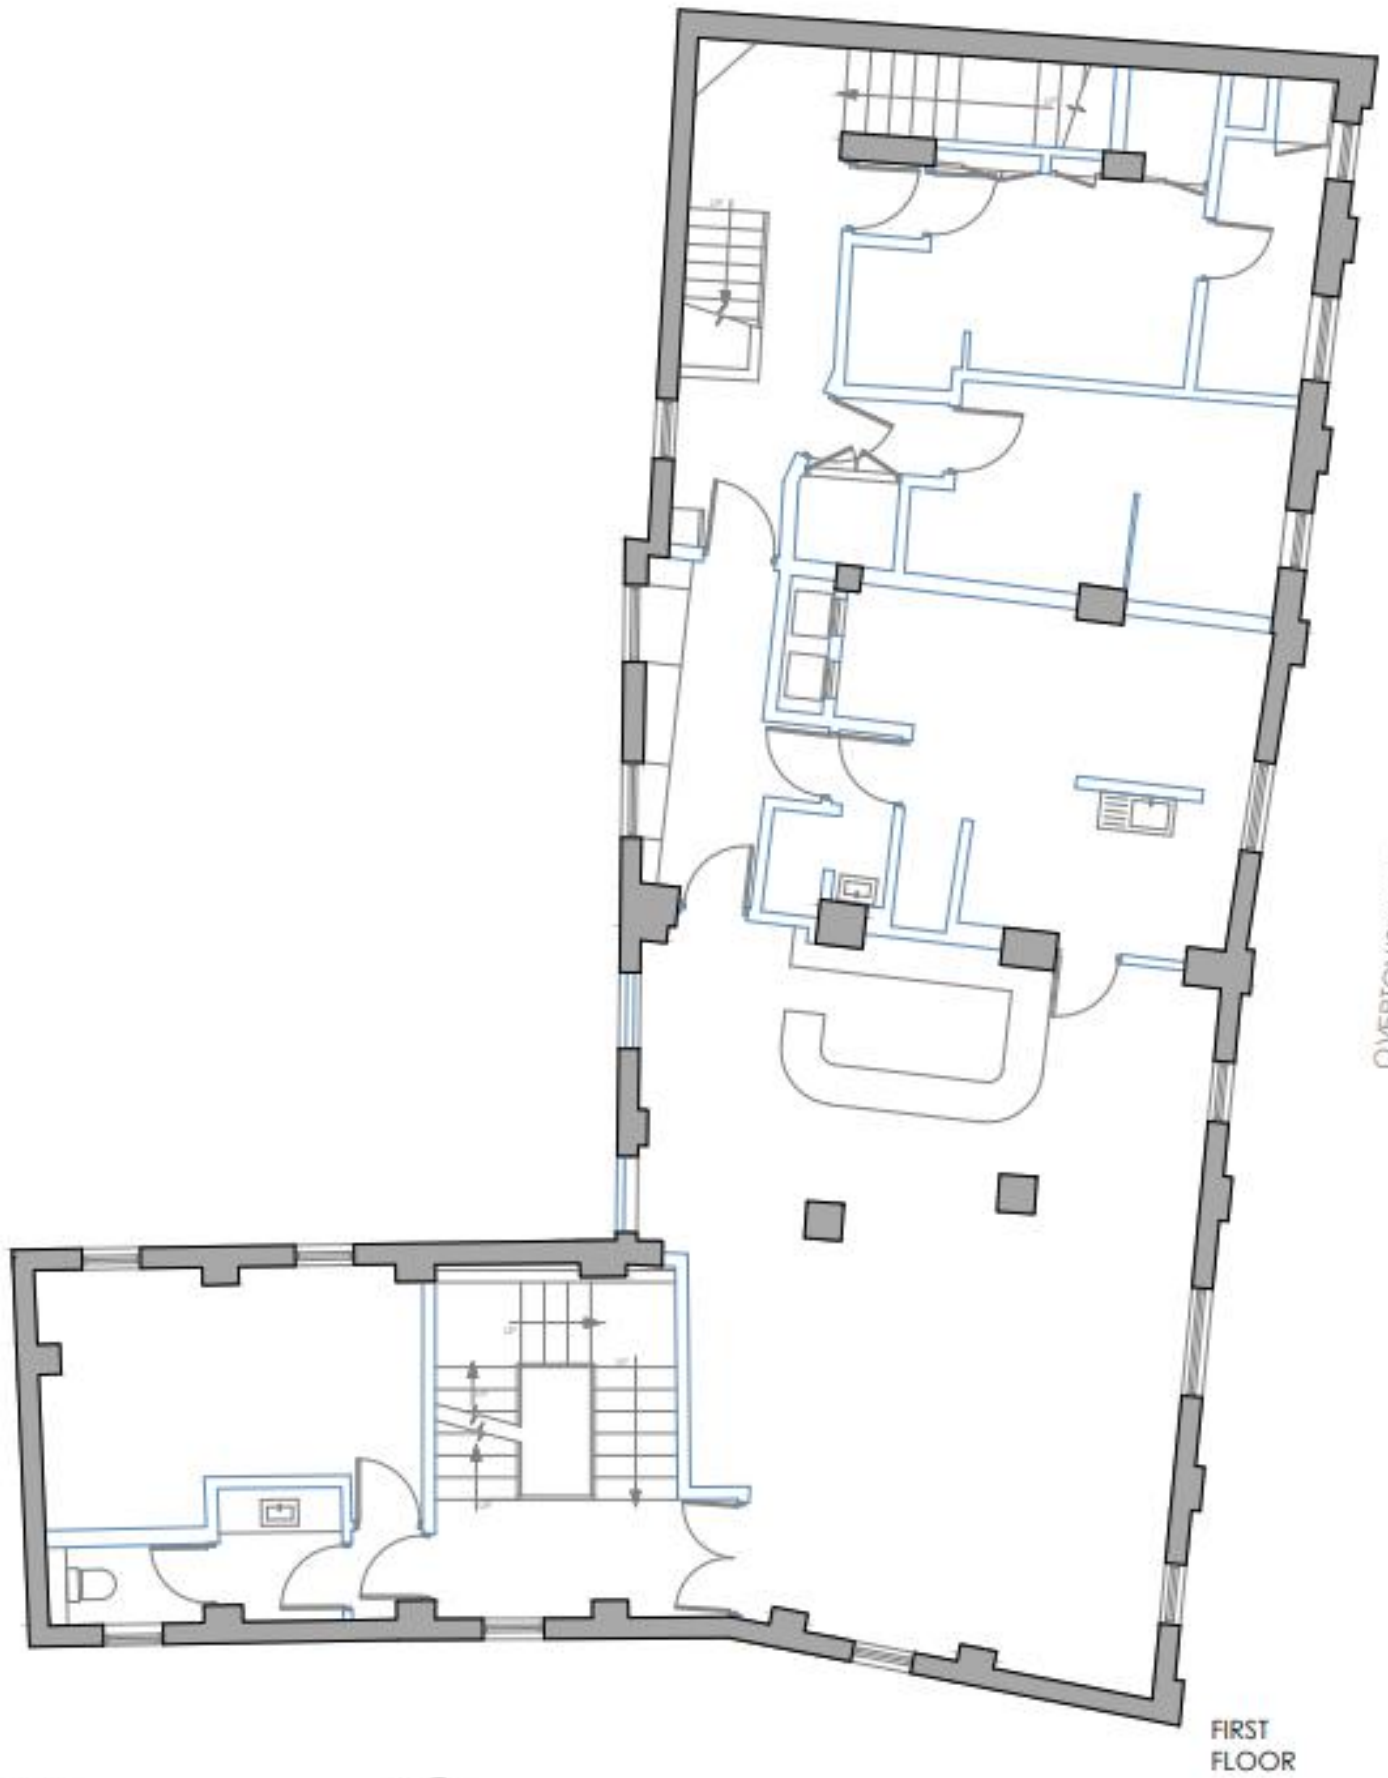

SCALE 1:100




drawing address THE GRANARIES & OVERTON'S YARD, CROYDON CR0 1SL	location/details FIRST FLOOR FLOOR PLAN	date 13/09/21	scale 1/100
		dwg. no. PF7353-02	sheet A4

PRINCIPAL
PLANS

PRINCIPAL PLANS © Copyright 2021. All rights reserved.

PLEASE NOTE: THIS DRAWING PLAN IS FOR INFORMATION PURPOSES ONLY AND IS NOT TO BE USED FOR CONSTRUCTION. ANY WORK SHOULD BE APPROVED BY THE LOCAL AUTHORITY.

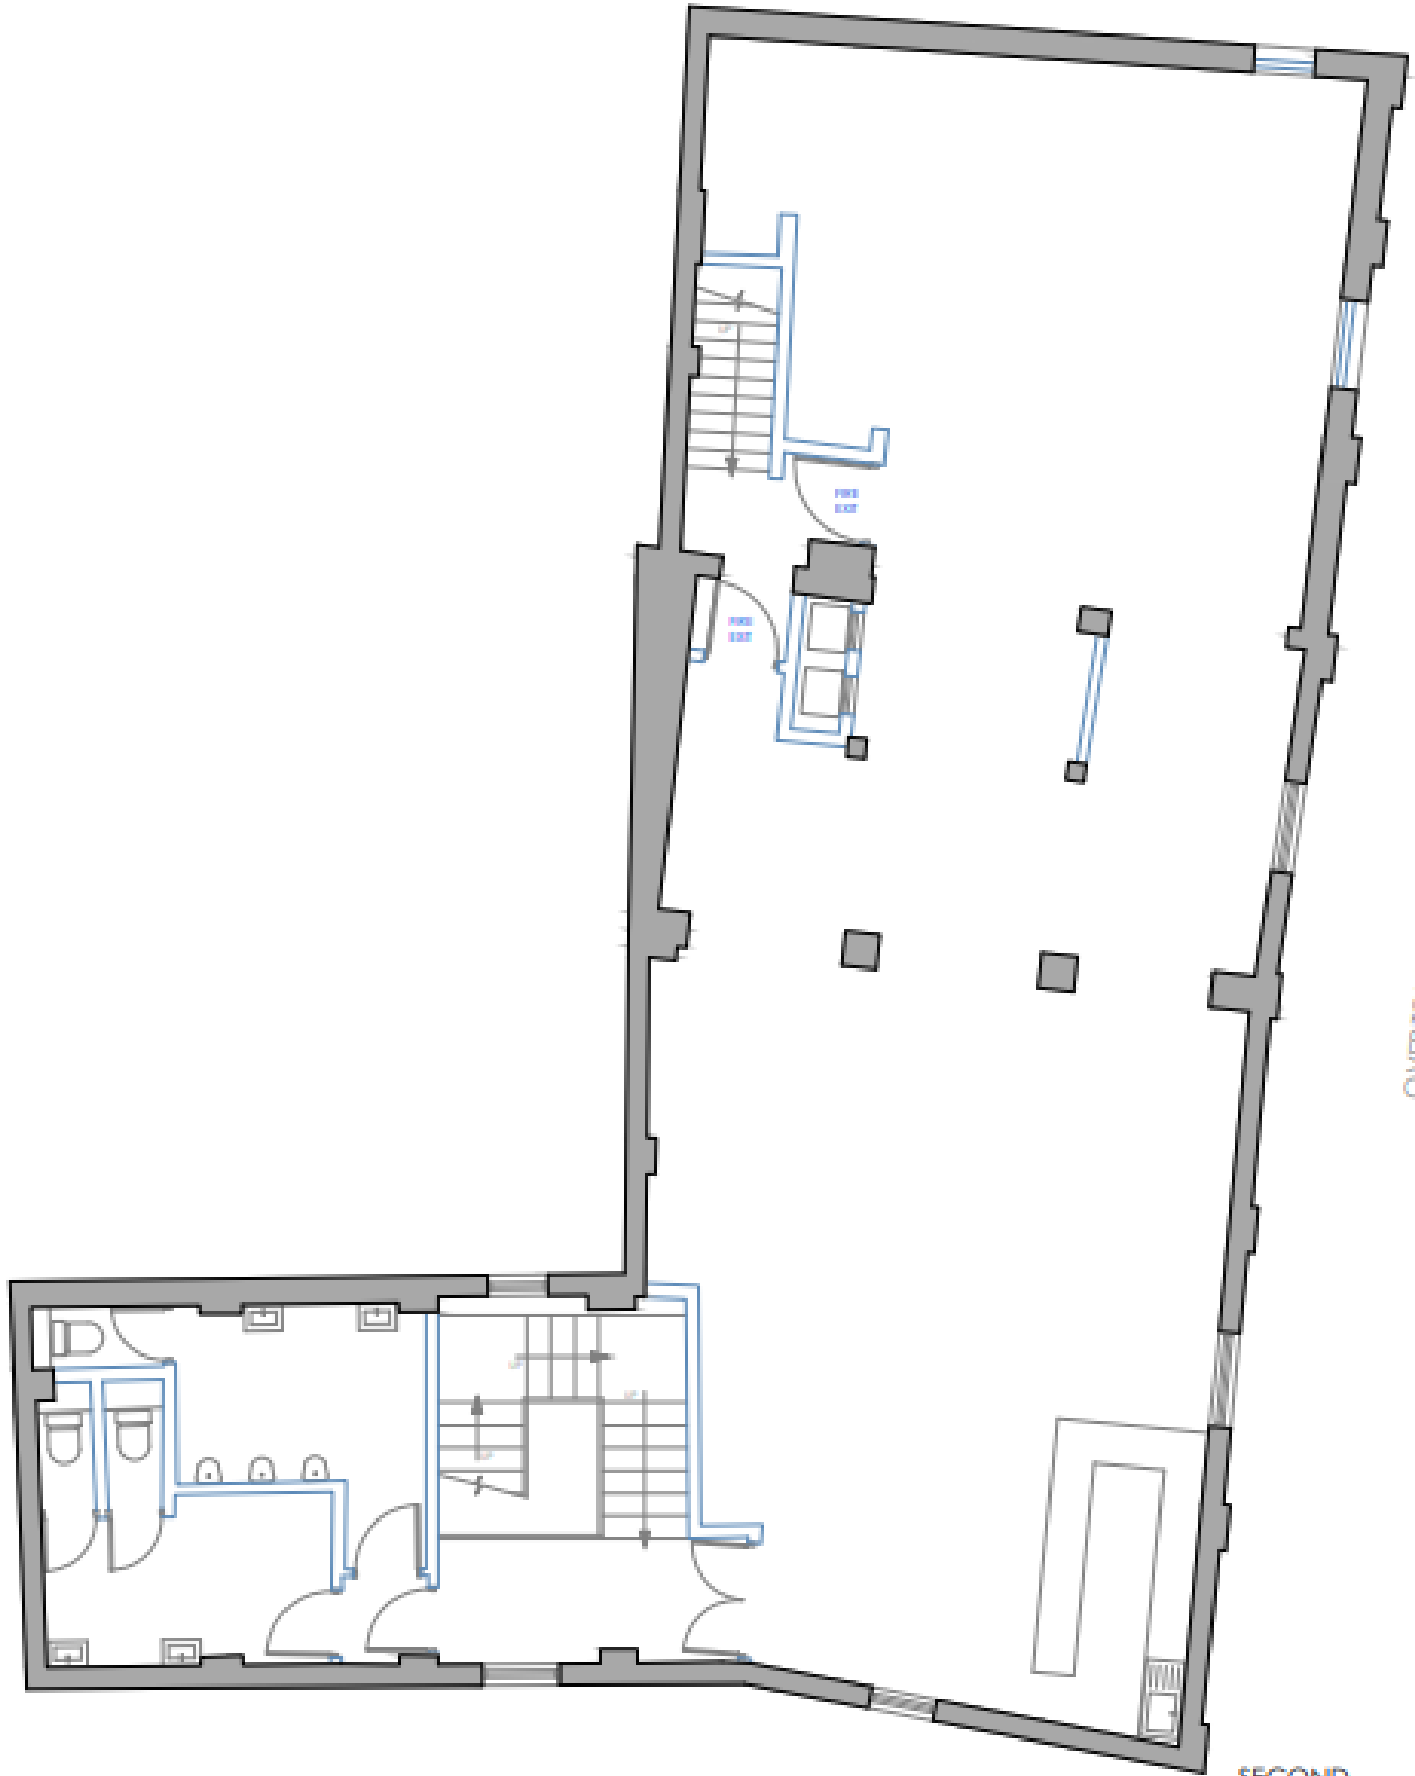

OVERTON'S YARD

SECOND FLOOR



drawing address THE GRANARIES & OVERTON'S YARD, CROYDON CR0 1SL	location/details SEC OND FLOOR FLOOR PLAN	date 13/09/21	scale 1/100
		dwg. no. PP7353-03	sheet A4



