



Lansdowne House, St. Peters Way

Harlington, UB3 5AB

Rarely Available
Former Care / Day Centre
Freehold For Sale

8,105 sq ft

(752.98 sq m)

- Site area 1.36 acres
- 8,100 sqft GIA estimated
- Hayes & Harlington Elizabeth Line Station (1.2 miles)
- Heathrow Airport (3.2 miles)
- Close to M4 (junction 4)
- Class E use (assumed)

Lansdowne House, St. Peters Way, Harlington, UB3 5AB

Summary

Available Size	8,105 sq ft
Price	£3,000,000
Rates Payable	£35,763 per annum
Rateable Value	£65,500
VAT	To be confirmed
Legal Fees	Each party to bear their own costs
EPC Rating	Upon enquiry

Accommodation

The accommodation comprises the following areas:

Name	sq ft	sq m	Availability
Ground - Original Building	2,023.62	188	Available
1st - Original Building	2,023.62	188	Available
Ground - New Building	4,058	377	Available
Total	8,105.24	753	

Description

The property comprises an attractive double fronted Edwardian detached brick built, with a modern extension to the rear. The property is fitted out as a care facility with associated treatment rooms, office areas, kitchen dining room and lounge. The property sits on a site of approximately 1.36 acres.

Location

The property is within Harlington Village and is 1.2 miles from Hayes & Harlington Elizabeth Line Station. By road the property is within 2 miles of the M4 Motorway (J4). Heathrow Airport is within 3.2 miles.

Planning

Planning consent was granted in February 2010 for "a single story rear extension for use as a daycare centre with two large roof lanterns". It is assumed that the premises have the benefit of Class E (F) which encompasses "creche, day nursery or daycare centre, not including residential use principally to visiting members of the public". Also within Class E (e) is "the provision of medical or health services principally to visiting members of the public" and (g)(i) is "an office to carry out any operational or administrative functions". Prospective purchasers are advised to satisfy themselves in this regard.

Photos


<https://www.dropbox.com/scl/fo/qc03xi18vsneh2nan0u6/AAF50TaenZ6rPqABF8gqH8s?rlkey=oai9ww4rdwbki0g4t9b70yqf&e=1&st=sl5on4og&dl=0>

Plans

https://www.dropbox.com/scl/fo/wy5m80qgbarhp63wrz7e8/AEYoh-aDebAoG_UJF_NlaR4?dl=0&e=1&rlkey=fct1bb7umnh1r5py9spi356sp&st=1v7lqyfs

Video

● Matterport - <https://my.matterport.com/show/?m=dECYeN2Ck7>

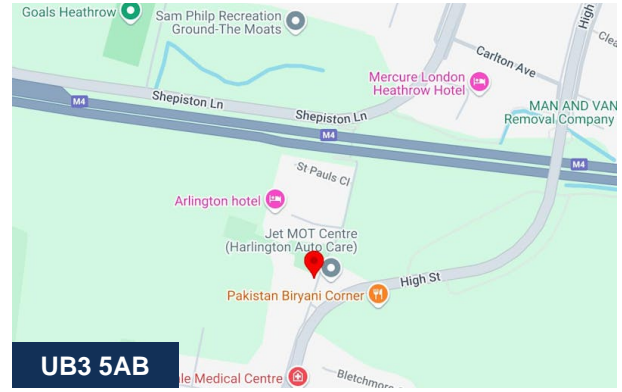

Viewing & Further Information




George Moriarty

020 8429 9003 | 07522 700 507


george@davidcharles.co.uk

The above information contained within this email is sent subject to contract. These particulars are for general information only and do not constitute any part of an offer or contract. All statements contained therein are made without responsibility on the part of the vendors or lessors and are not to be relied upon as statement or representation of fact. Intending purchasers or lessees must satisfy themselves, by inspection, or otherwise, as to the correctness of each of the statements of dimensions contained in these particulars. Generated on 30/03/2026

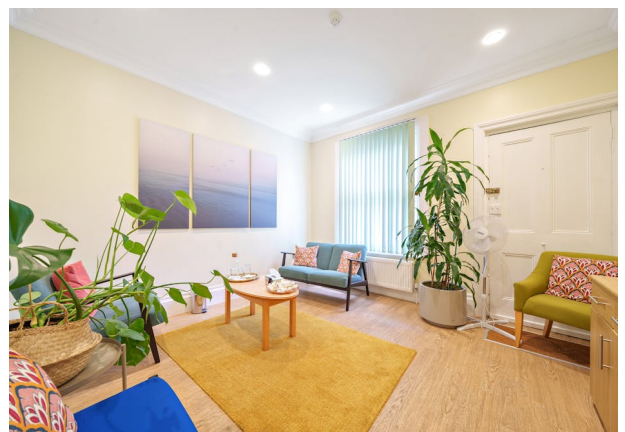







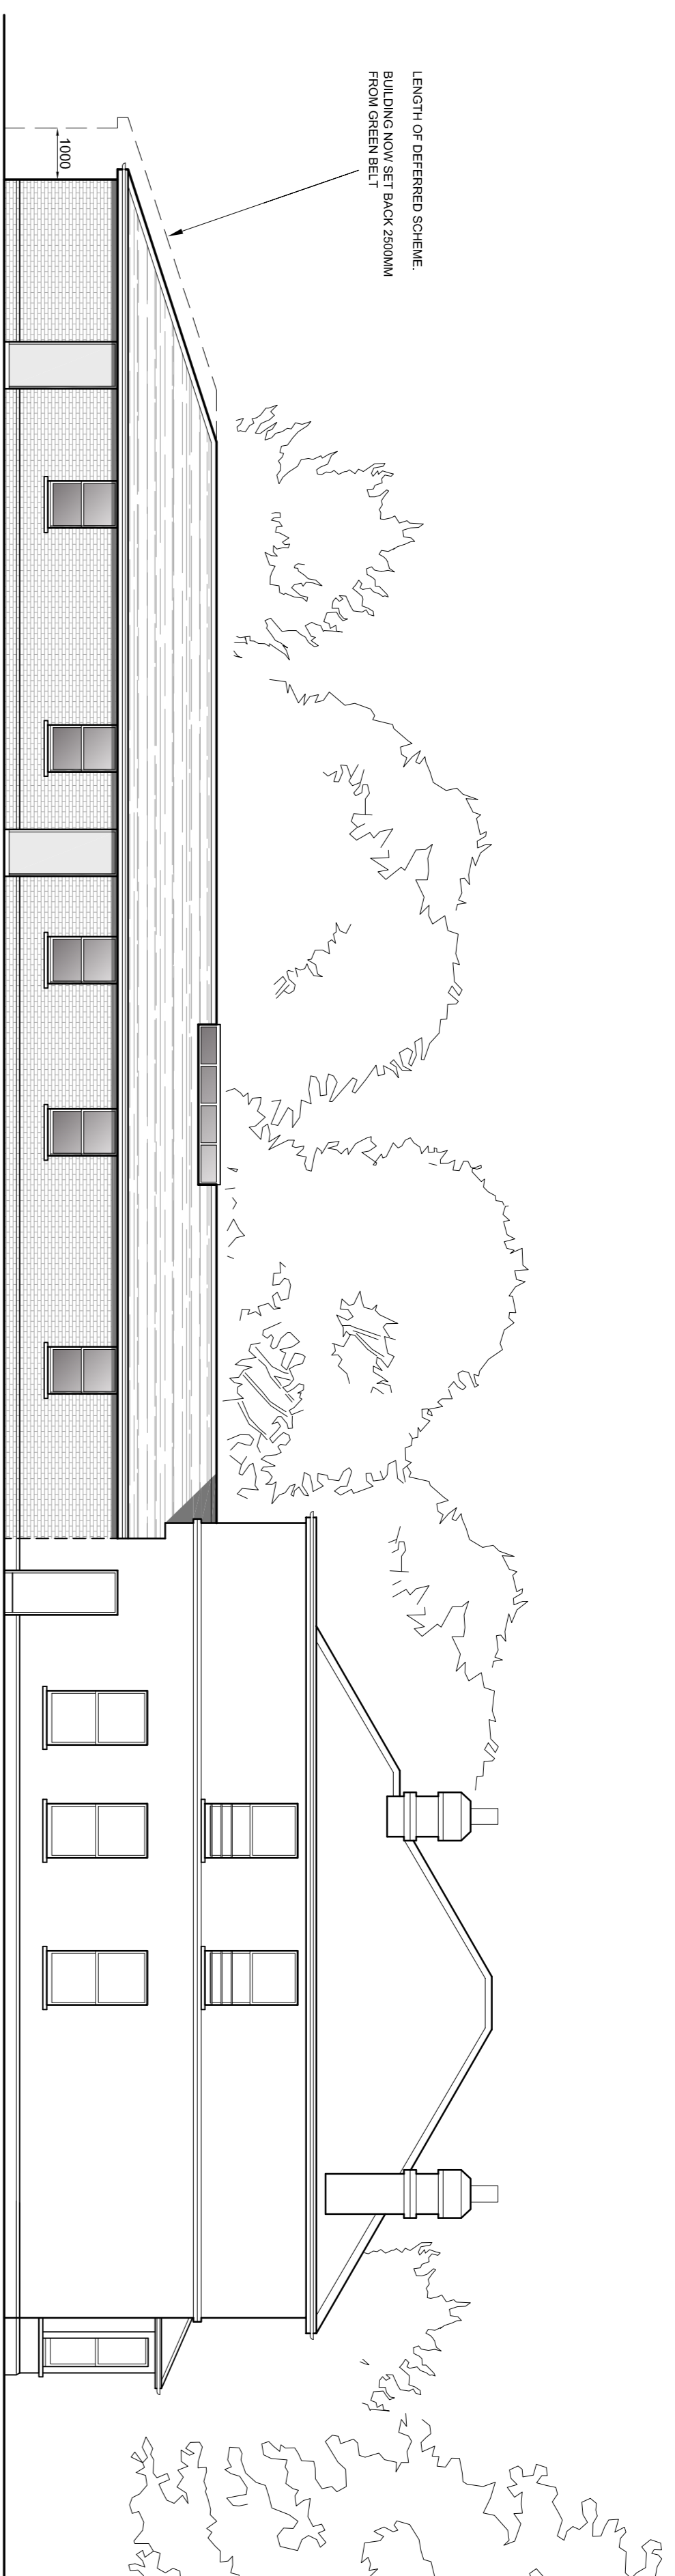

SOUTH ELEVATION

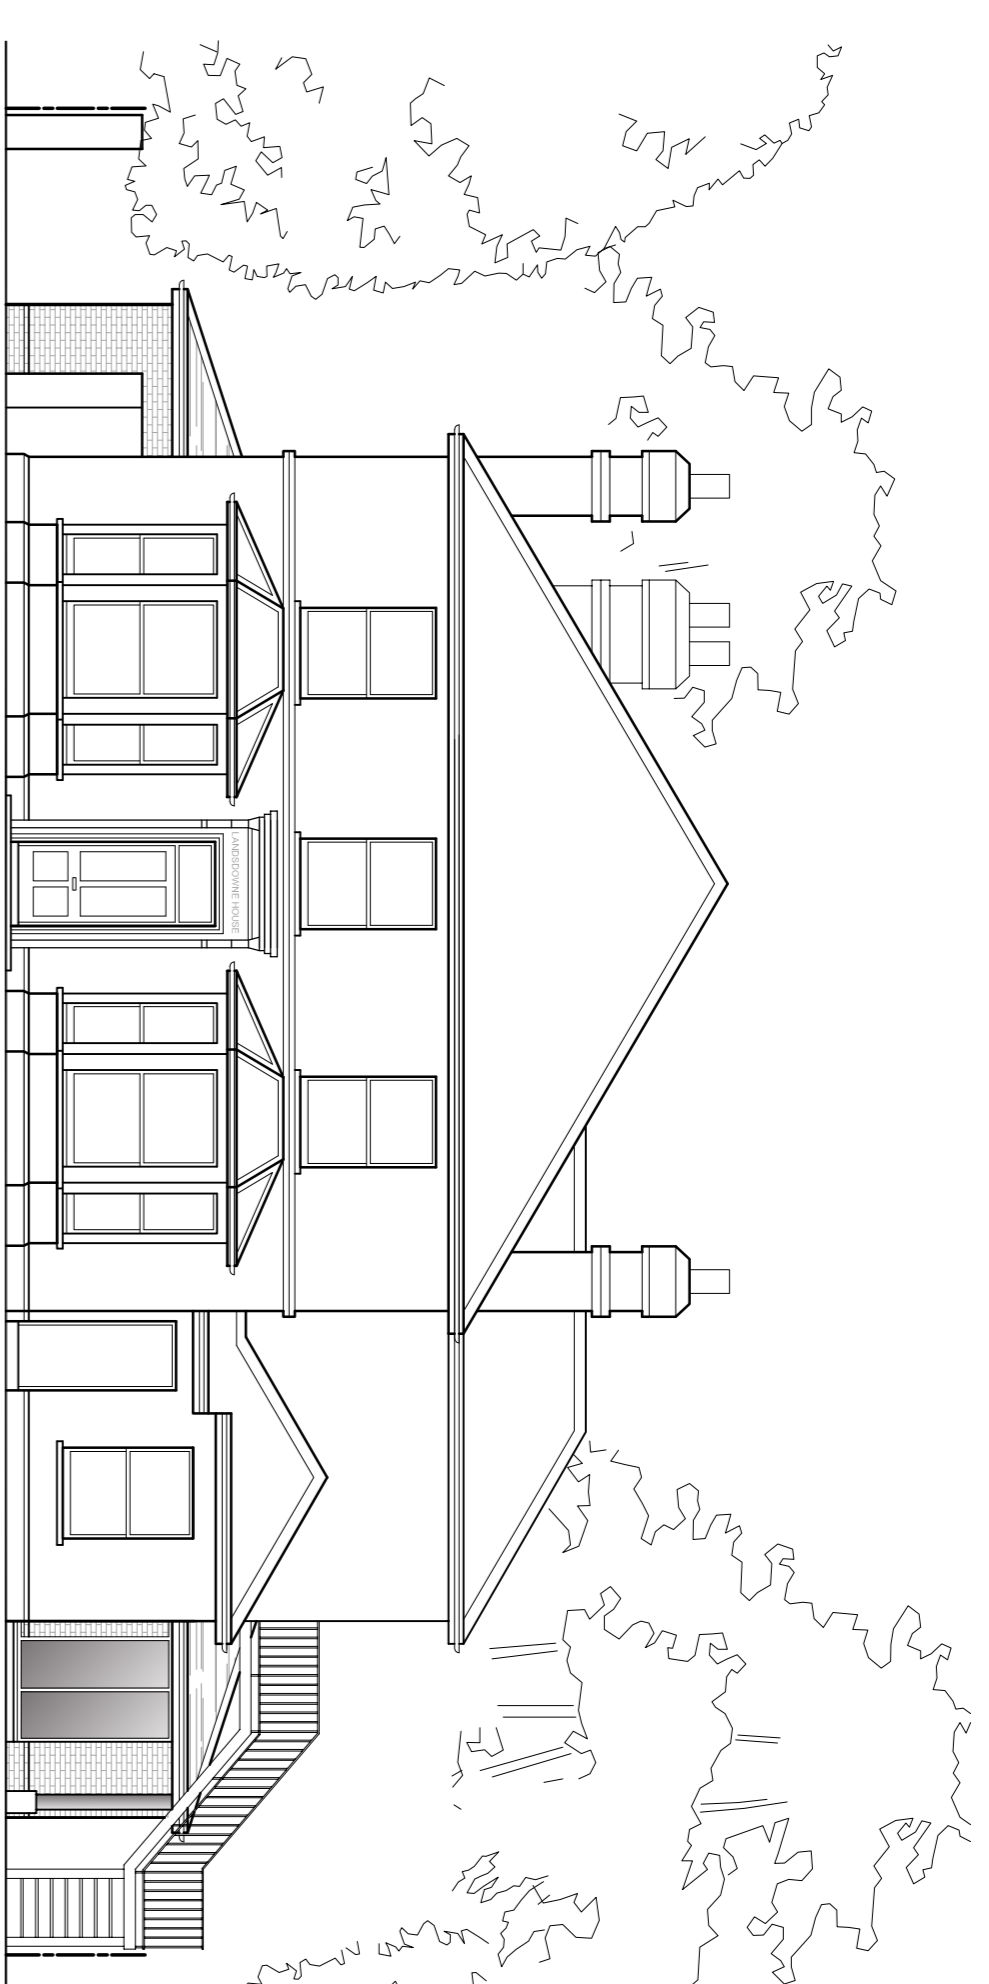

EAST ELEVATION

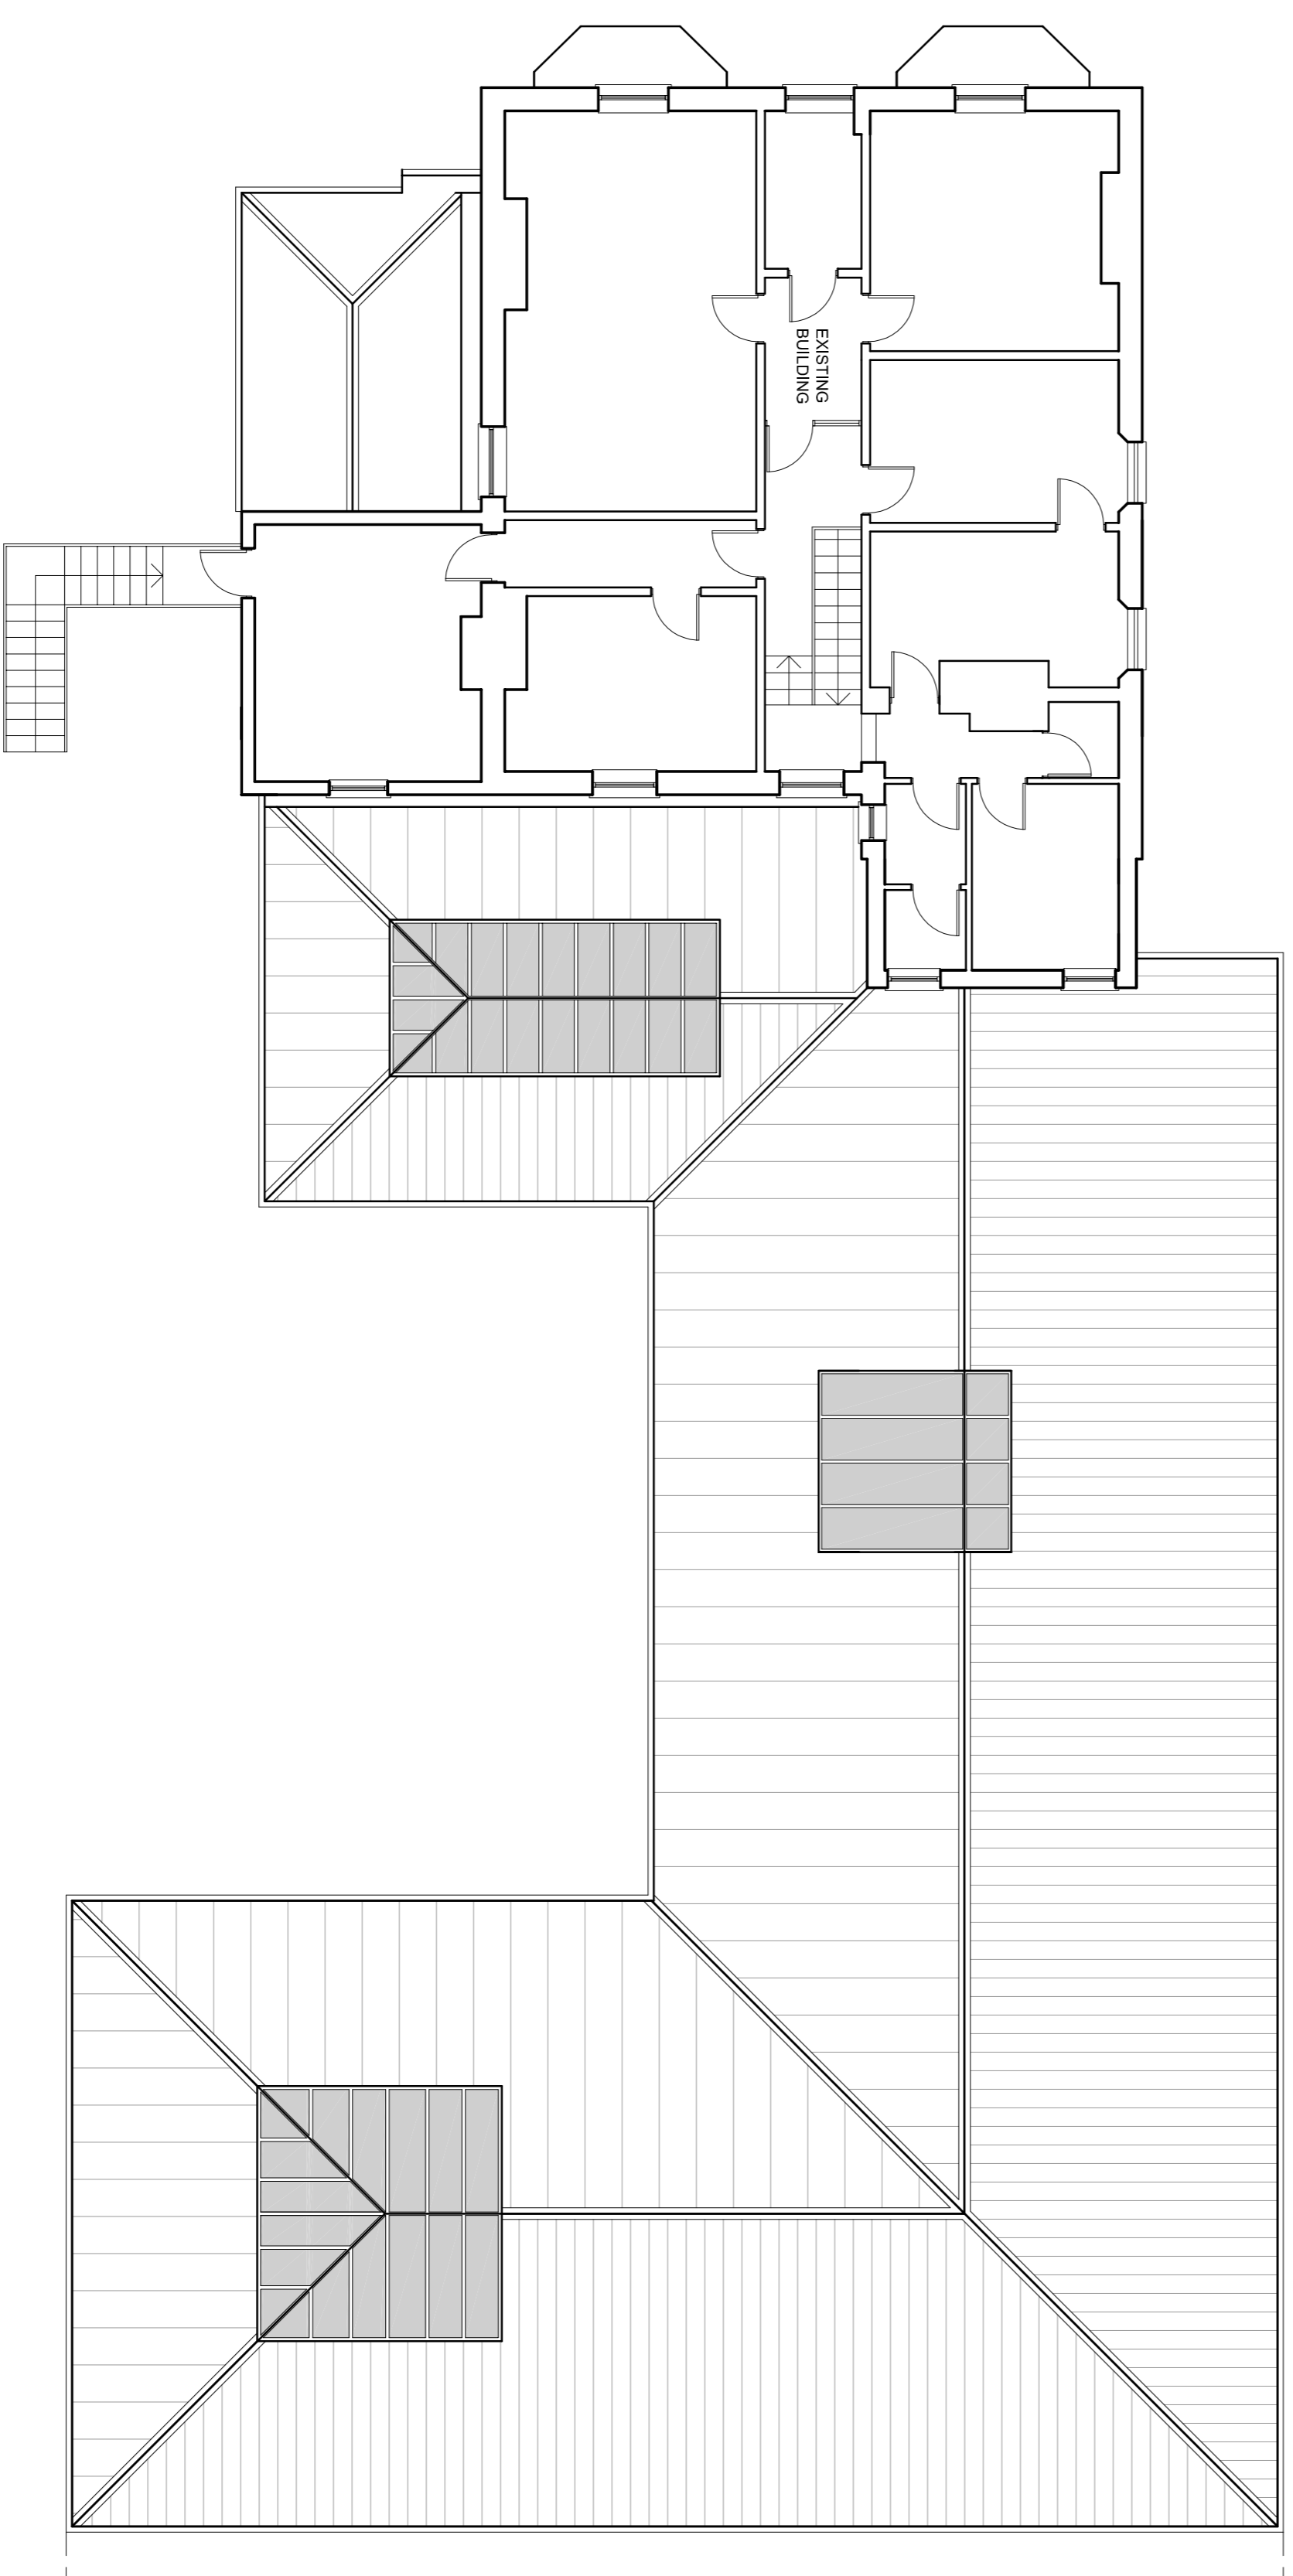


FIRST FLOOR PLAN

<p>ALL SCALED DIMENSIONS MUST BE VERIFIED ON SITE</p> <p>COPYRIGHT RESERVED</p>	
<p>BUILDING LENGTH REDUCED</p> <p>ROOFLIGHT</p> <p>EXISTING BUILDING</p> <p>AMENDMENTS</p>	<p>JAN '10</p> <p>NOV '09</p> <p>JULY '09</p> <p>DATE</p> <p>REV.</p>
<p>C</p> <p>B</p> <p>A</p>	<p></p> <p></p> <p></p>

<p>JOB</p> <p>PROPOSED DAY CARE CENTRE</p> <p>LANDSOWNE HOUSE</p> <p>ST PETERS WAY</p> <p>HARLINGTON</p>
<p>CLIENT</p> <p>HARLINGTON HOSPICE</p> <p>ASSOCIATION</p>
<p>DRAWING</p> <p>PLAN & ELEVATIONS</p>

<p>DALE VENN ASSOCIATES</p> <p>Architects, Planners & Surveyors</p> <p>HIGH HOUSE, HARLINGTON ROAD,</p> <p>HILLINGDON, MIDDLESEX. 01895-237345</p>


<p>SCALE 1:100</p> <p>DATE JUNE '09</p> <p>DRAWN BM</p> <p>CHECKED</p>	<p>DRAWING No.</p> <p>4537-12C</p>	<p>REV.</p>
--	---	-------------

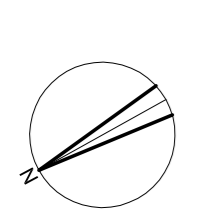



NORTH ELEVATION

WEST ELEVATION

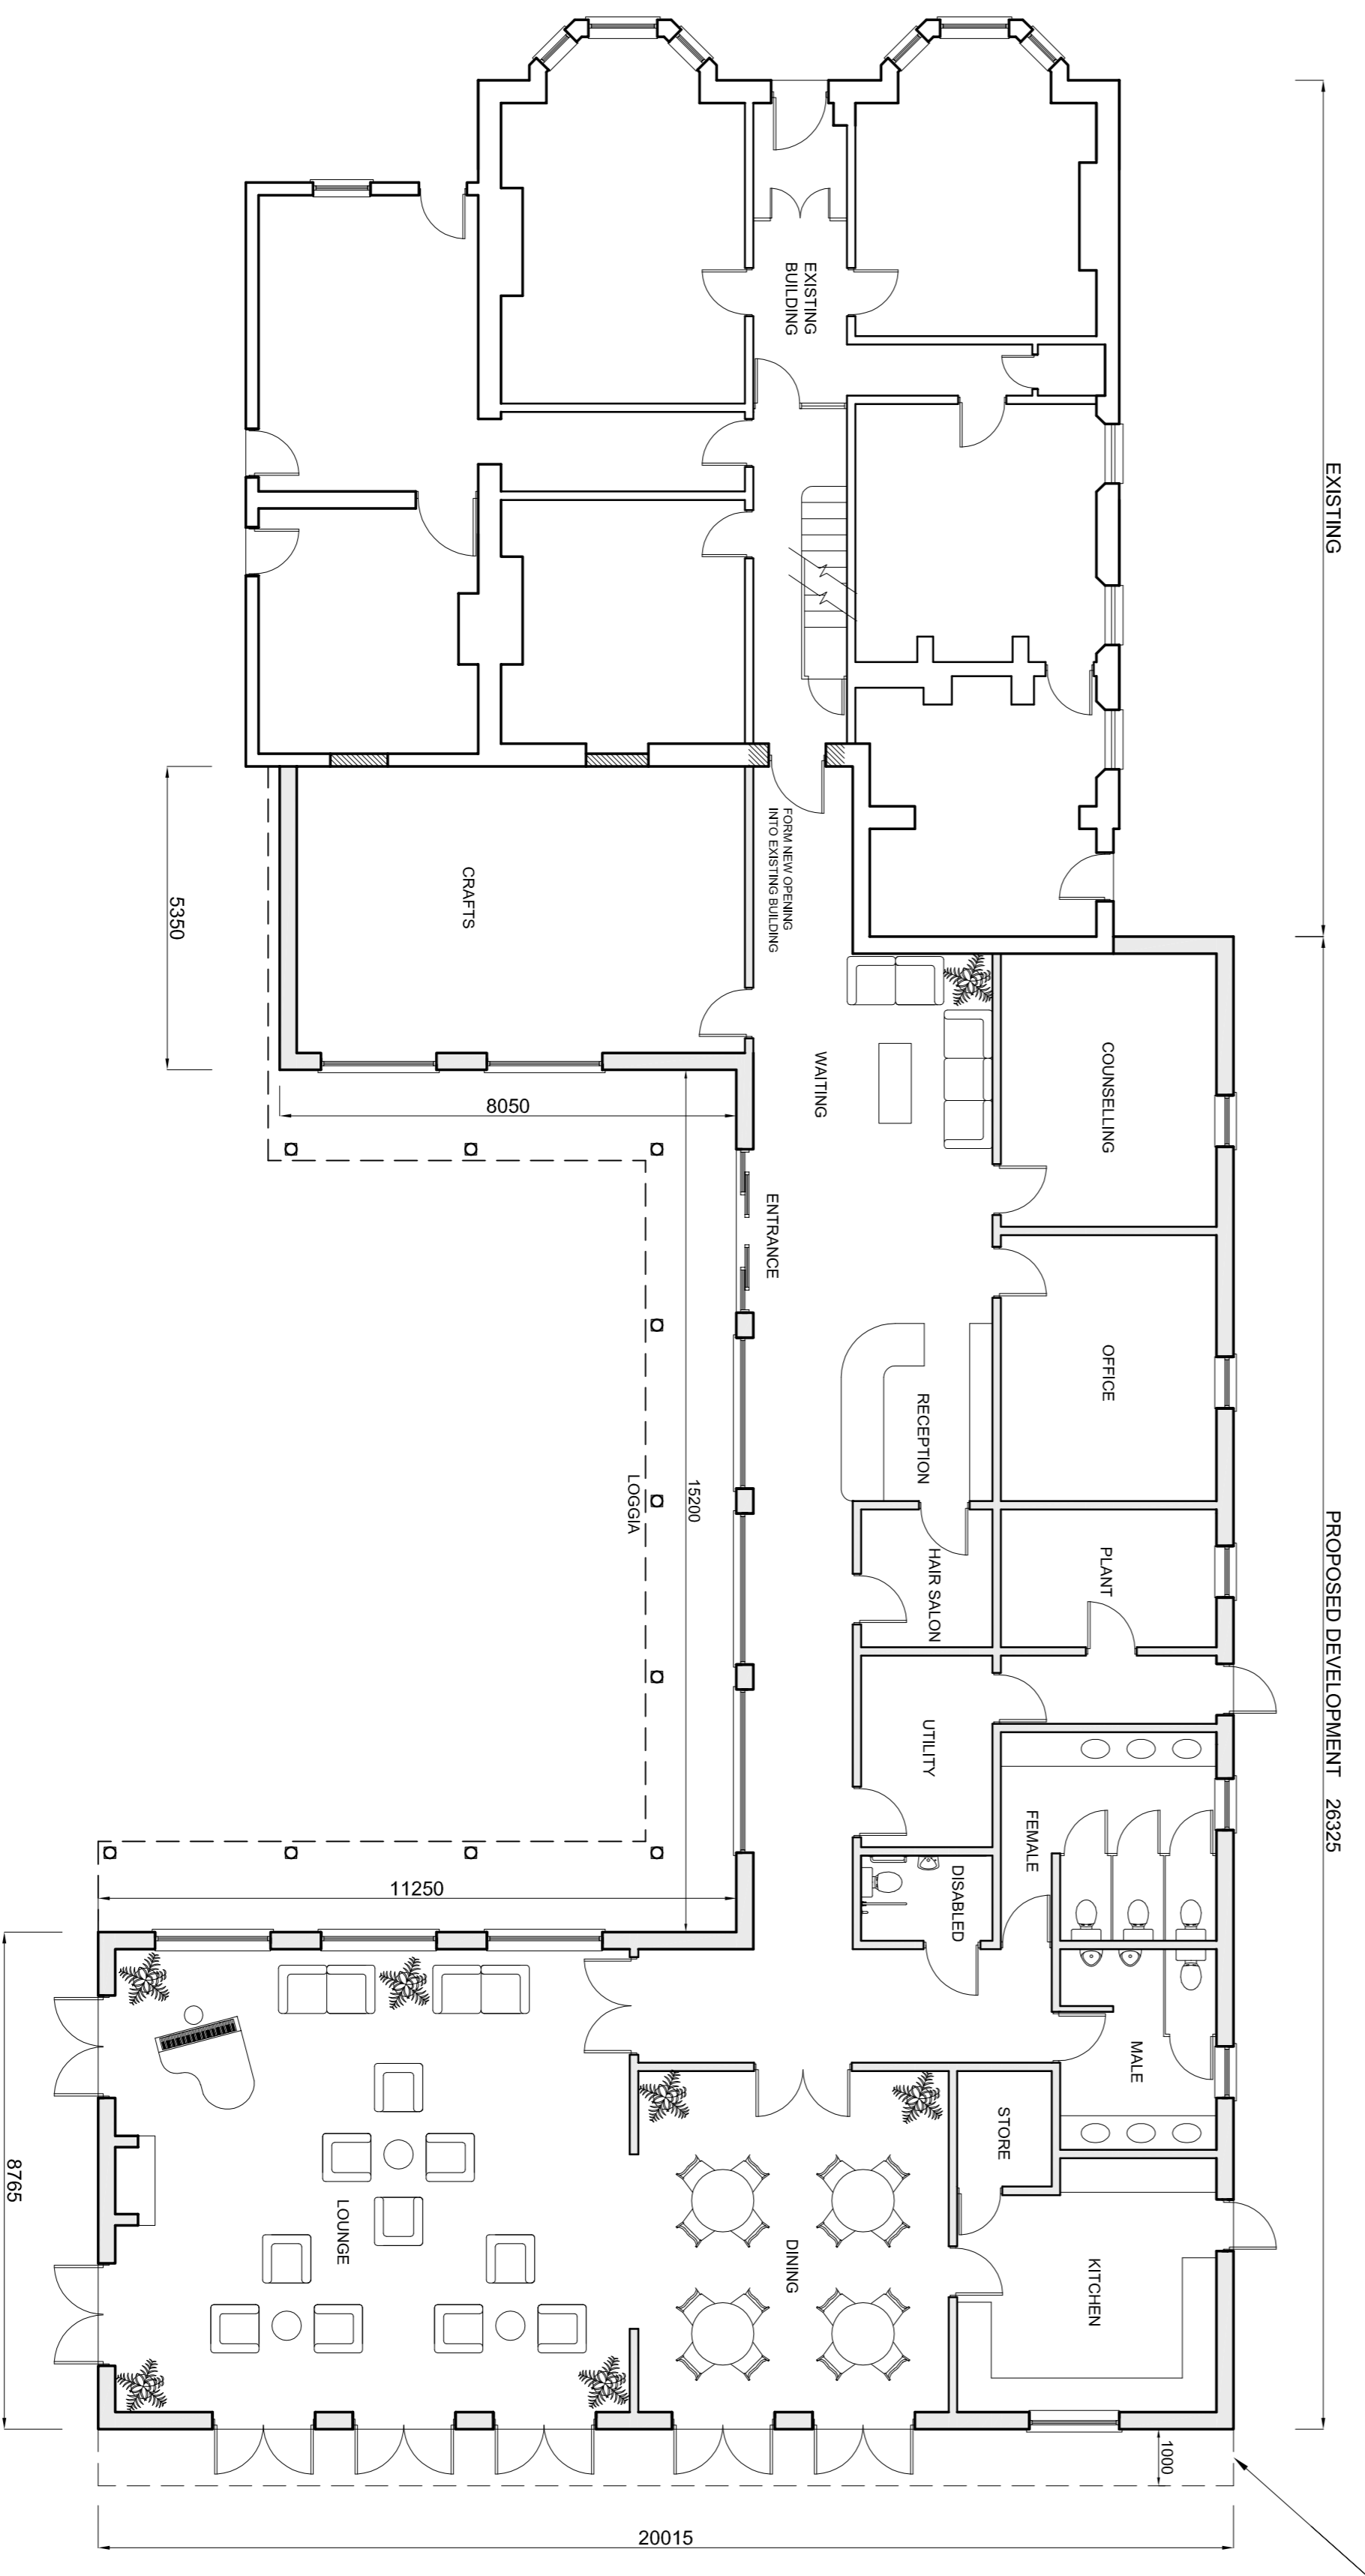

GROUND FLOOR PLAN

LENGTH OF DEFERRED SCHEME
BUILDING NOW SET BACK 2500MM
FROM GREEN BELT

EXISTINGS

PROPOSED DEVELOPMENT 26325

BUILDING LENGTH REDUCED	JAN '10	C
ROOFLIGHT	NOV '09	B
EXISTING BUILDING	JULY '09	A
AMENDMENTS	DATE	REV.

COPYRIGHT RESERVED
ALL SCALED DIMENSIONS MUST BE VERIFIED ON SITE

JOB	PROPOSED DAY CARE CENTRE LANDSDOWNE HOUSE ST PETERS WAY HARLINGTON
CLIENT	HARLINGTON HOSPICE ASSOCIATION
DRAWING PLAN & ELEVATIONS	

DALE VENN ASSOCIATES Architects, Planners & Surveyors
HIGH HOUSE, HARLINGTON ROAD, HILLINGDON, MIDDLESEX. 01895-237345

SCALE 1:100	DRAWING No.	REV.
DATE JUNE '09	4537-11C	
DRAWN BM		
CHECKED		

