



Dallow Road, Laporte Retail Park

Luton, LU1 1HL

**First-class open storage
yard facility. Final remaining
compound.**

36,100 sq ft
(3,353.80 sq m)

- 1.2 Miles from J11 of M1 Motorway.
- 9 miles from Central London.
- 3 miles from Luton Airport.
- 24 / 7 Access.
- Self Contained & Secure with 3 separate entrances.
- Available in its entirety or in part.
- Newly Tarmacked Flooring
- Capped off Water & Electric

Dallow Road, Laporte Retail Park, Luton, LU1 1HL

Summary

Available Size	36,100 sq ft
Rent	£6 per sq ft
Business Rates	N/A
Service Charge	N/A
VAT	Applicable
Legal Fees	Each party to bear their own costs
EPC Rating	Upon enquiry

Description

This site offers a first-class open storage (B8) compound, covering a total area of 2.36 acres. It is self-contained and secure, featuring perimeter palisade fencing throughout and three dedicated entrances accessible via a private service road off Dallow Road. The surface is recently tarmacked. Additionally, capped-off electric and water connections will be brought into the site and connected to mains drains.

The site has been split into 3 self-contained compounds, compounds 1 & 2 are now under offer and compound 3 is available.

Location

The site is situated within an established industrial estate on the northeast side of Dallow Road in Luton. It is conveniently located just 1.6 miles west of Luton Town Centre and 1.2 miles from Junction 11 of the M1 motorway. This industrial estate is home to several notable occupiers, including Aldi, Tradepoint, and B&Q. The site offers direct access from Dallow Road and is well-connected to major transport links: Central London is 29 miles to the north, Luton Airport is 3 miles away, and Luton Railway Station is just 2.5 miles from the site. Other nearby occupiers include Lidl, Dreams, DFS, and SCS.

Specification

The site has recently been renovated with a newly tarmacked surface. Water and electric utilities have been capped off and will be brought into the site at two locations.

Planning



Planning permission for B8 open storage was granted on November 23, 2023. A copy of the planning consent is available for download here. Additionally, a copy of the Decision Notice and associated plans can be provided upon request.

Accommodation

Name	Building Type	Size	Availability
Outdoor - Compound 1	Open Storage	36,100 sq ft	Available
Outdoor - Compound 2	Open Storage	27,900 sq ft	Available
Outdoor - Compound 3	Open Storage	40,000 sq ft	Let

Video

- Drone Video - <https://vimeo.com/1139330298?share=copy&fl=sv&fe=ci>

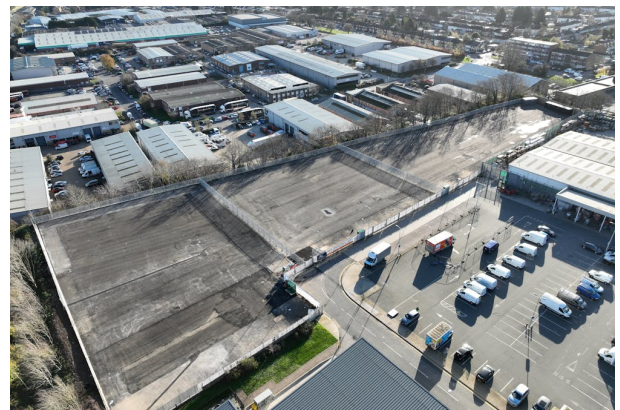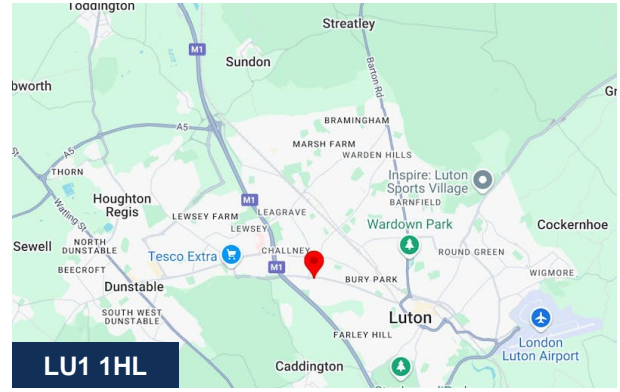

Viewing & Further Information



George Moriarty

020 8429 9003 | 07522 700 507

george@davidcharles.co.uk



Peter Amstell

020 8429 9007


peter@davidcharles.co.uk

The above information contained within this email is sent subject to contract. These particulars are for general information only and do not constitute any part of an offer or contract. All statements contained therein are made without responsibility on the part of the vendors or lessors and are not to be relied upon as statement or representation of fact. Intending purchasers or lessees must satisfy themselves, by inspection, or otherwise, as to the correctness of each of the statements of dimensions contained in these particulars. Generated on 21/04/2026







NOTES
 1 THIS DRAWING IS PROTECTED UNDER COPYRIGHT AND IT SHALL NOT BE REPRODUCED IN WHOLE OR PART WITHOUT PRIOR EXPRESS PERMISSION OF ARCHITECTS PLUS
 2 DO NOT SCALE DIMENSIONS OFF THIS DRAWING CHECK ALL DIMENSIONS ON SITE BEFORE FABRICATION ALL DISCREPANCIES TO BE REPORTED TO THE ARCHITECT
 3 ALL MATERIALS AND WORKMANSHIP TO BE IN ACCORDANCE WITH ALL CURRENT BRITISH STANDARDS AND CODES OF PRACTICE / STATUTORY AUTHORITY AND MANUFACTURERS RECOMMENDATIONS AND SPECIFICATIONS

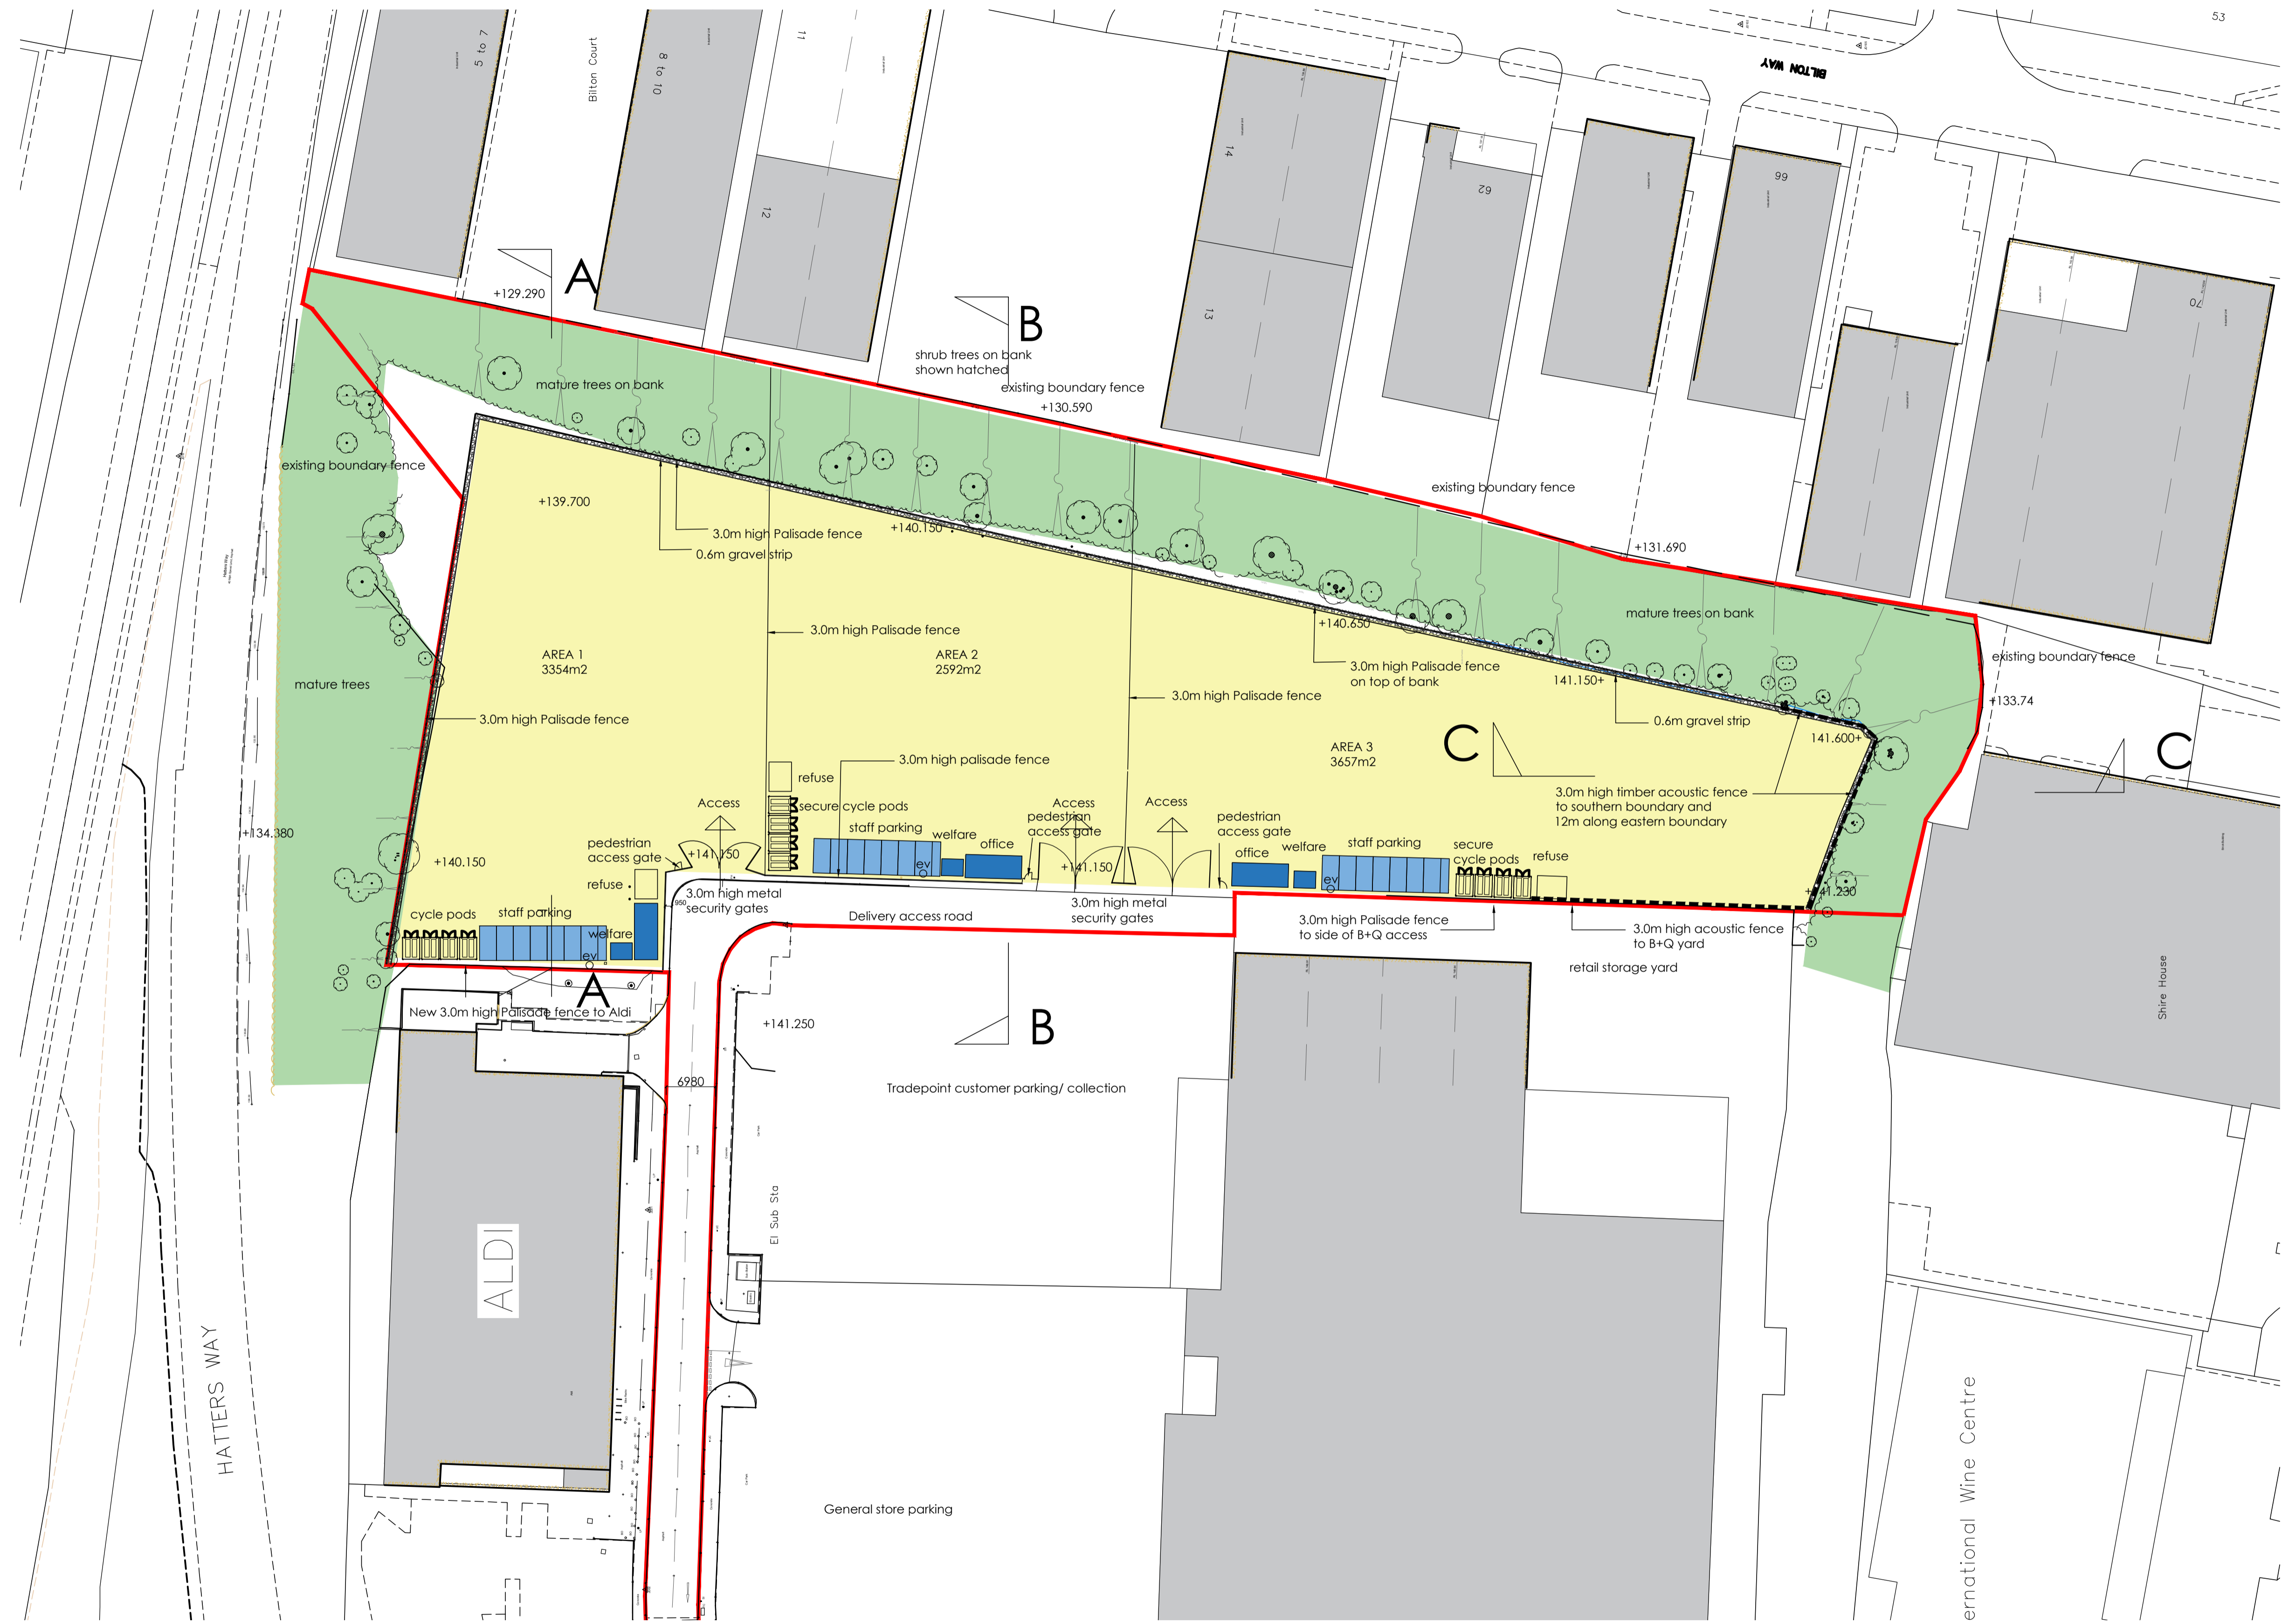

KEY

- Existing trees to be retained
- Perimeter gravel strip
- Concrete surfaced yard
- Office+ Welfare
- Staff parking area
- Acoustic fence

Proposed Site Plan
Scale 1:500

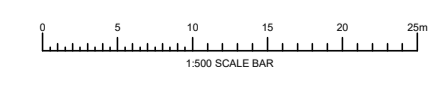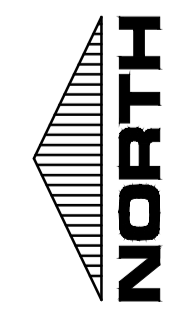

P9	pedestrian gates amended	20.01.24
P8	acoustic fence amended	18.01.24
P7	acoustic fence extended, pedestrian gates, EV charger point added	12.01.24
P1	Preliminary Issue.	08.08.23

REV	DATE	CHKD
-----	------	------

architects plus

2nd Floor, The Grange, Market Square
 Westham, Kent, TN11 6 1HB
 T: +44 (0)1959 561078
 F: +44 (0)1732 448118
 E: office@architects-plus.co.uk
 W: www.architects-plus.co.uk

D - design	PL - planning	PT - pre-tender
T - tender	P - preliminary	
C - construction	R - record	

Project
 Land to East of B+Q + Aldi
 Laporte Business Centre
 Dallow Road, Luton LU1 1LX

Client
 Powell London Luton Ltd

Drawing
 Proposed Site Plan 3 Yards

Date	Cad Ref	Drm	Chkd
Aug. 23		PH	CS
Scale	Drawing No		Rev
1:500@A1	23964-PL03		P9